




LEICESTER NORTH SCHEME

LEGEND

- LCC NON-DOMESTIC D.H. CONNECTED BUILDINGS
- LCC DOMESTIC D.H. CONNECTED BUILDINGS
- POTENTIAL LCC, UoL AND HMP BUILDINGS
- POTENTIAL THIRD PARTY CONNECTIONS
- REGENERATION AREAS
- PLANT ROOM
- LEASE HELD SPACE
- PRIMARY NETWORK
- - - POTENTIAL FUTURE NETWORK
- ROYAL INFIRMARY BOUNDARY

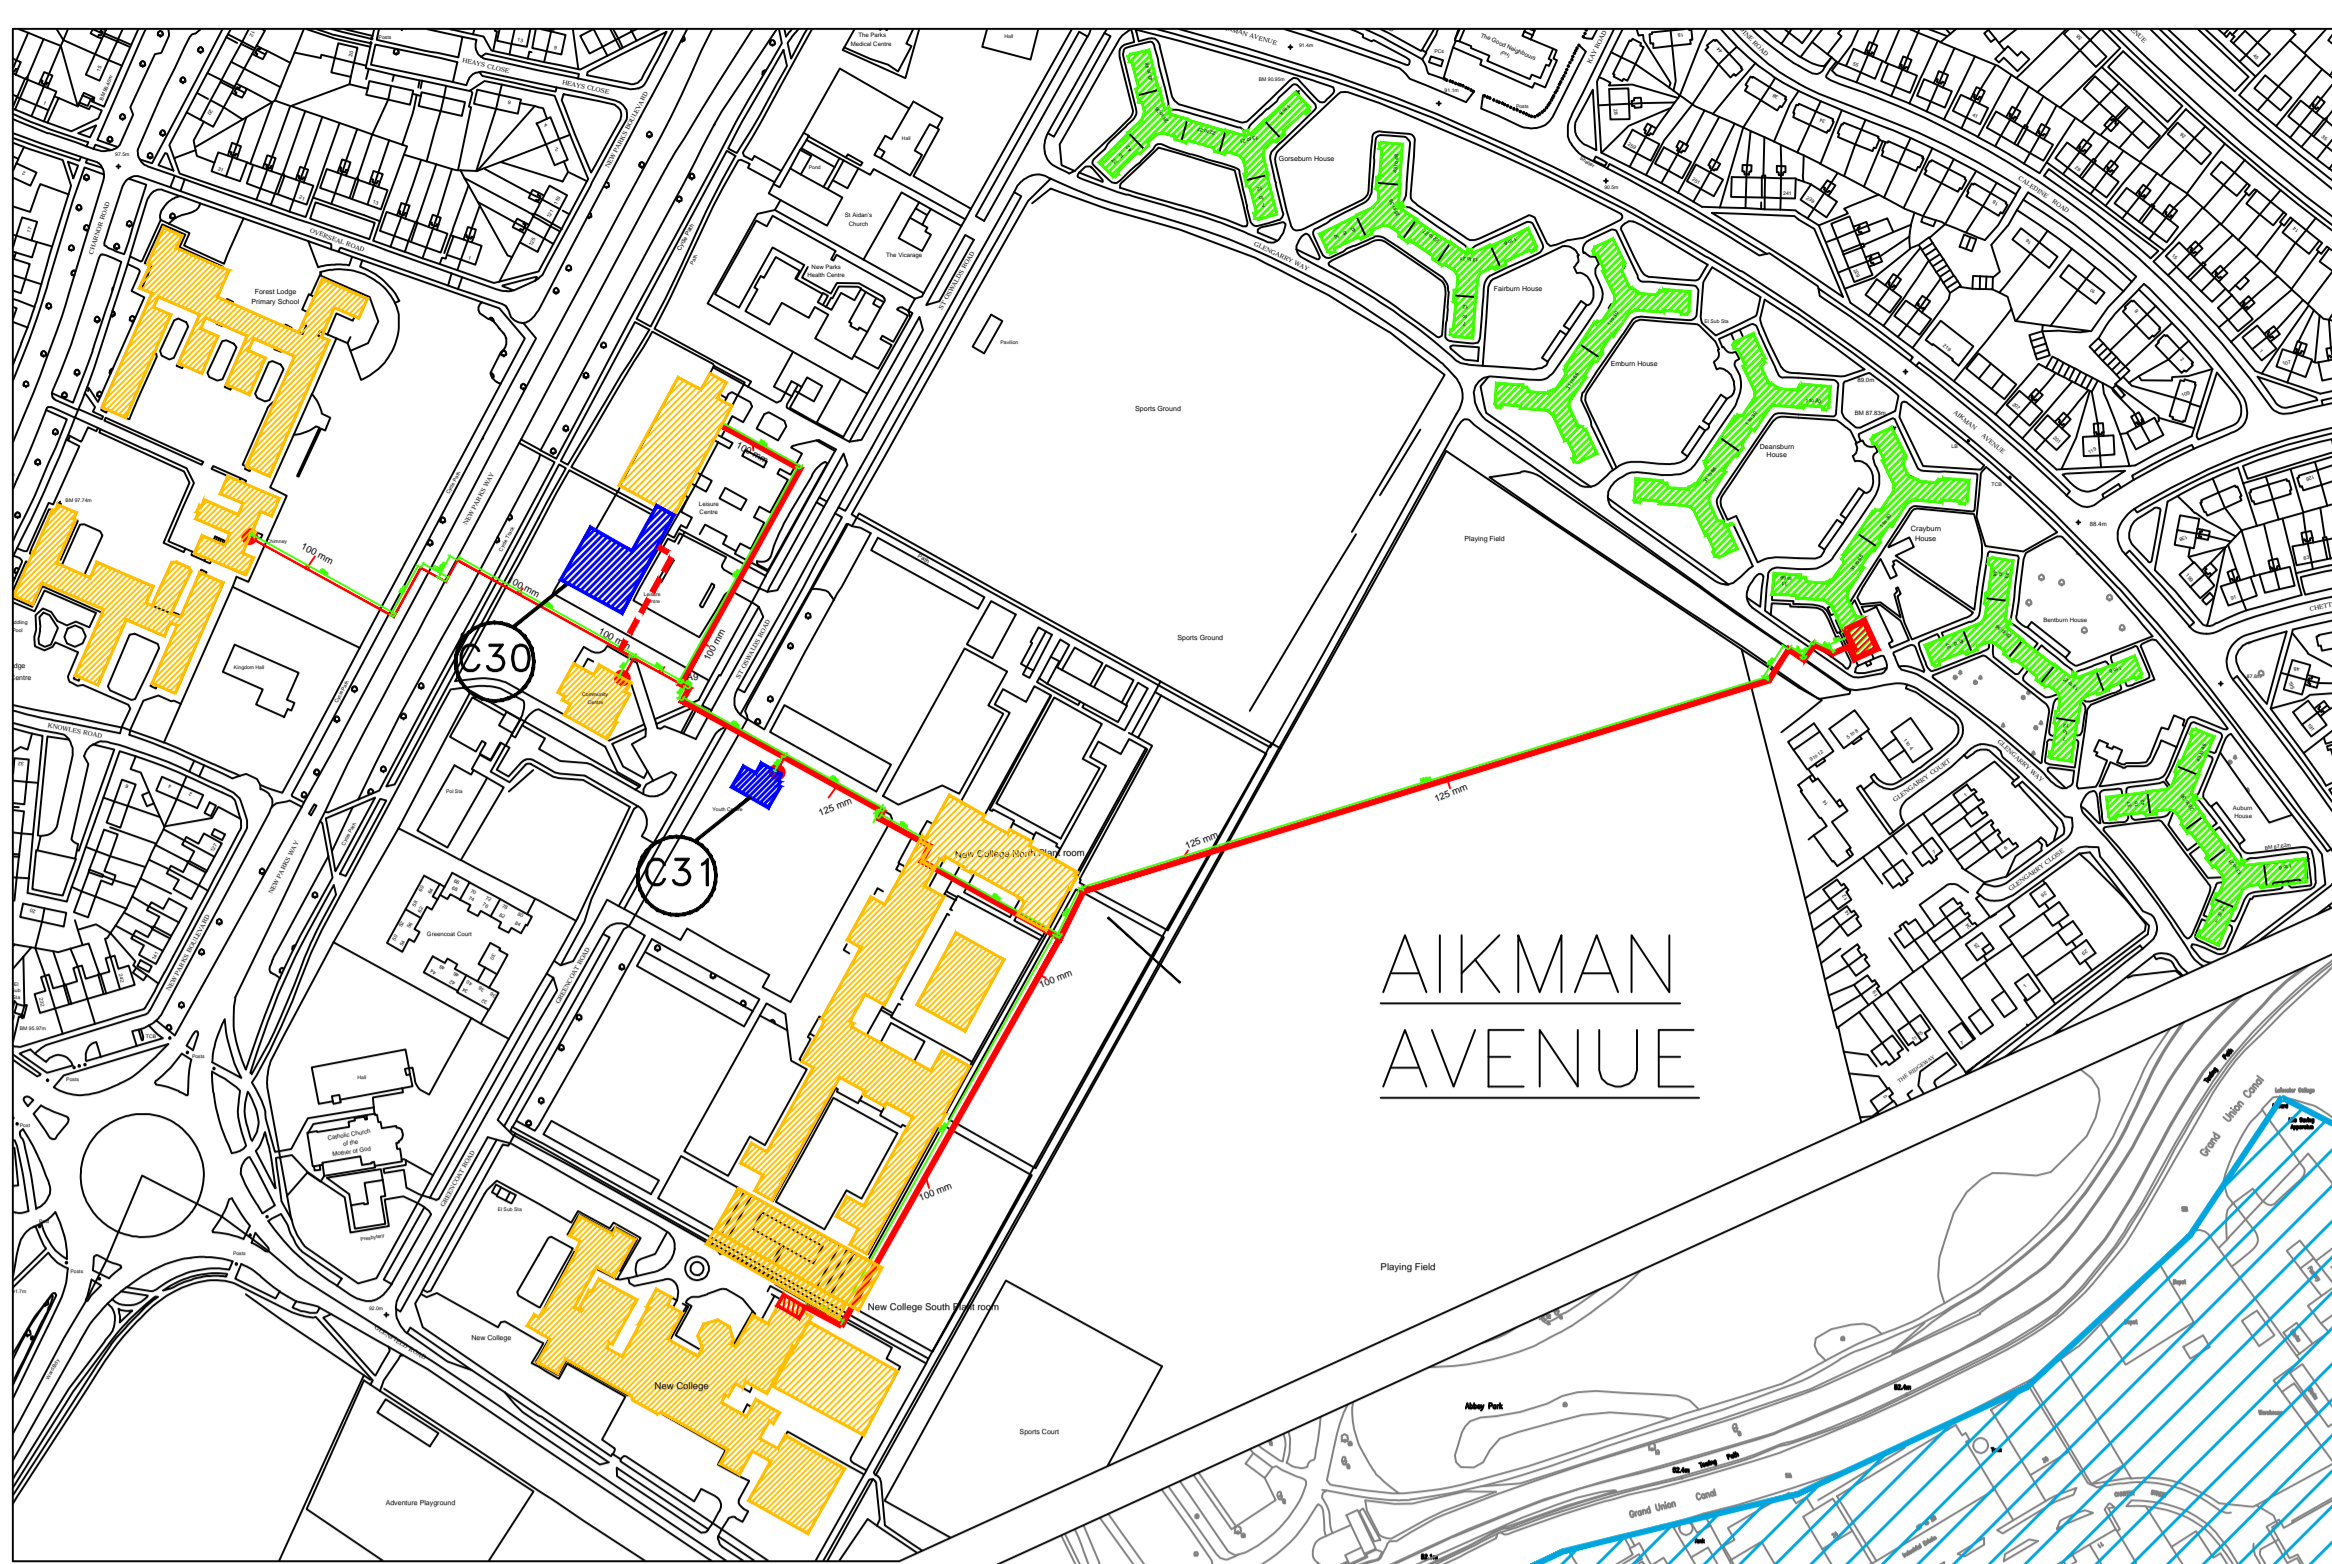

See drawing no. 0323 - GA - 09

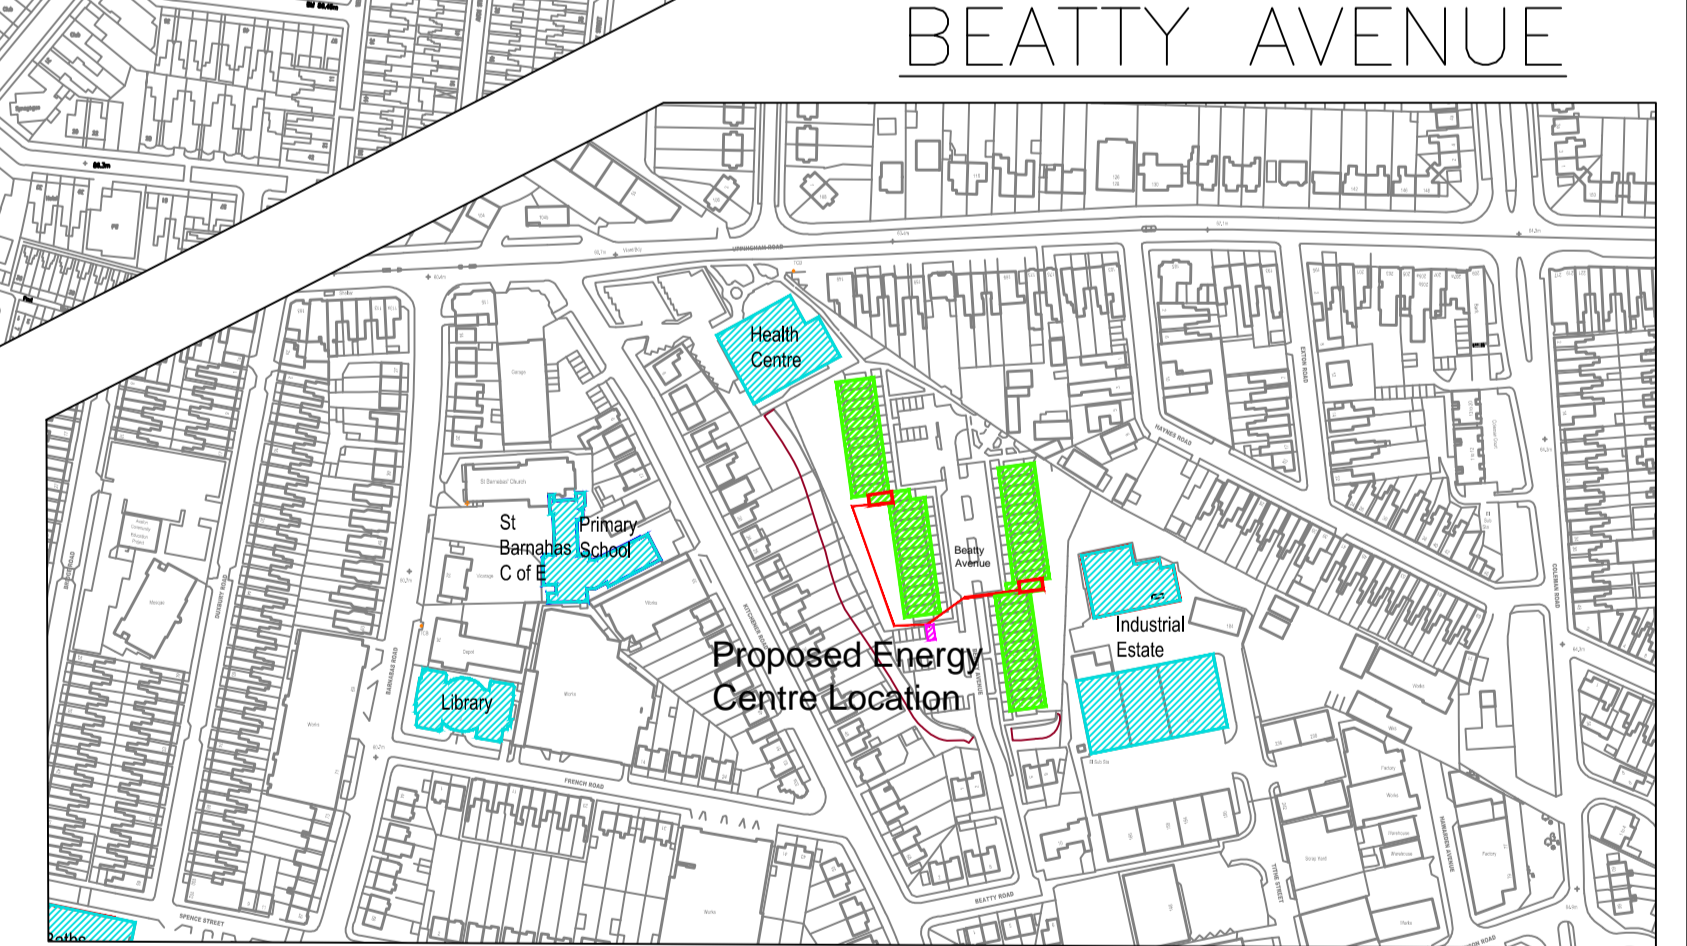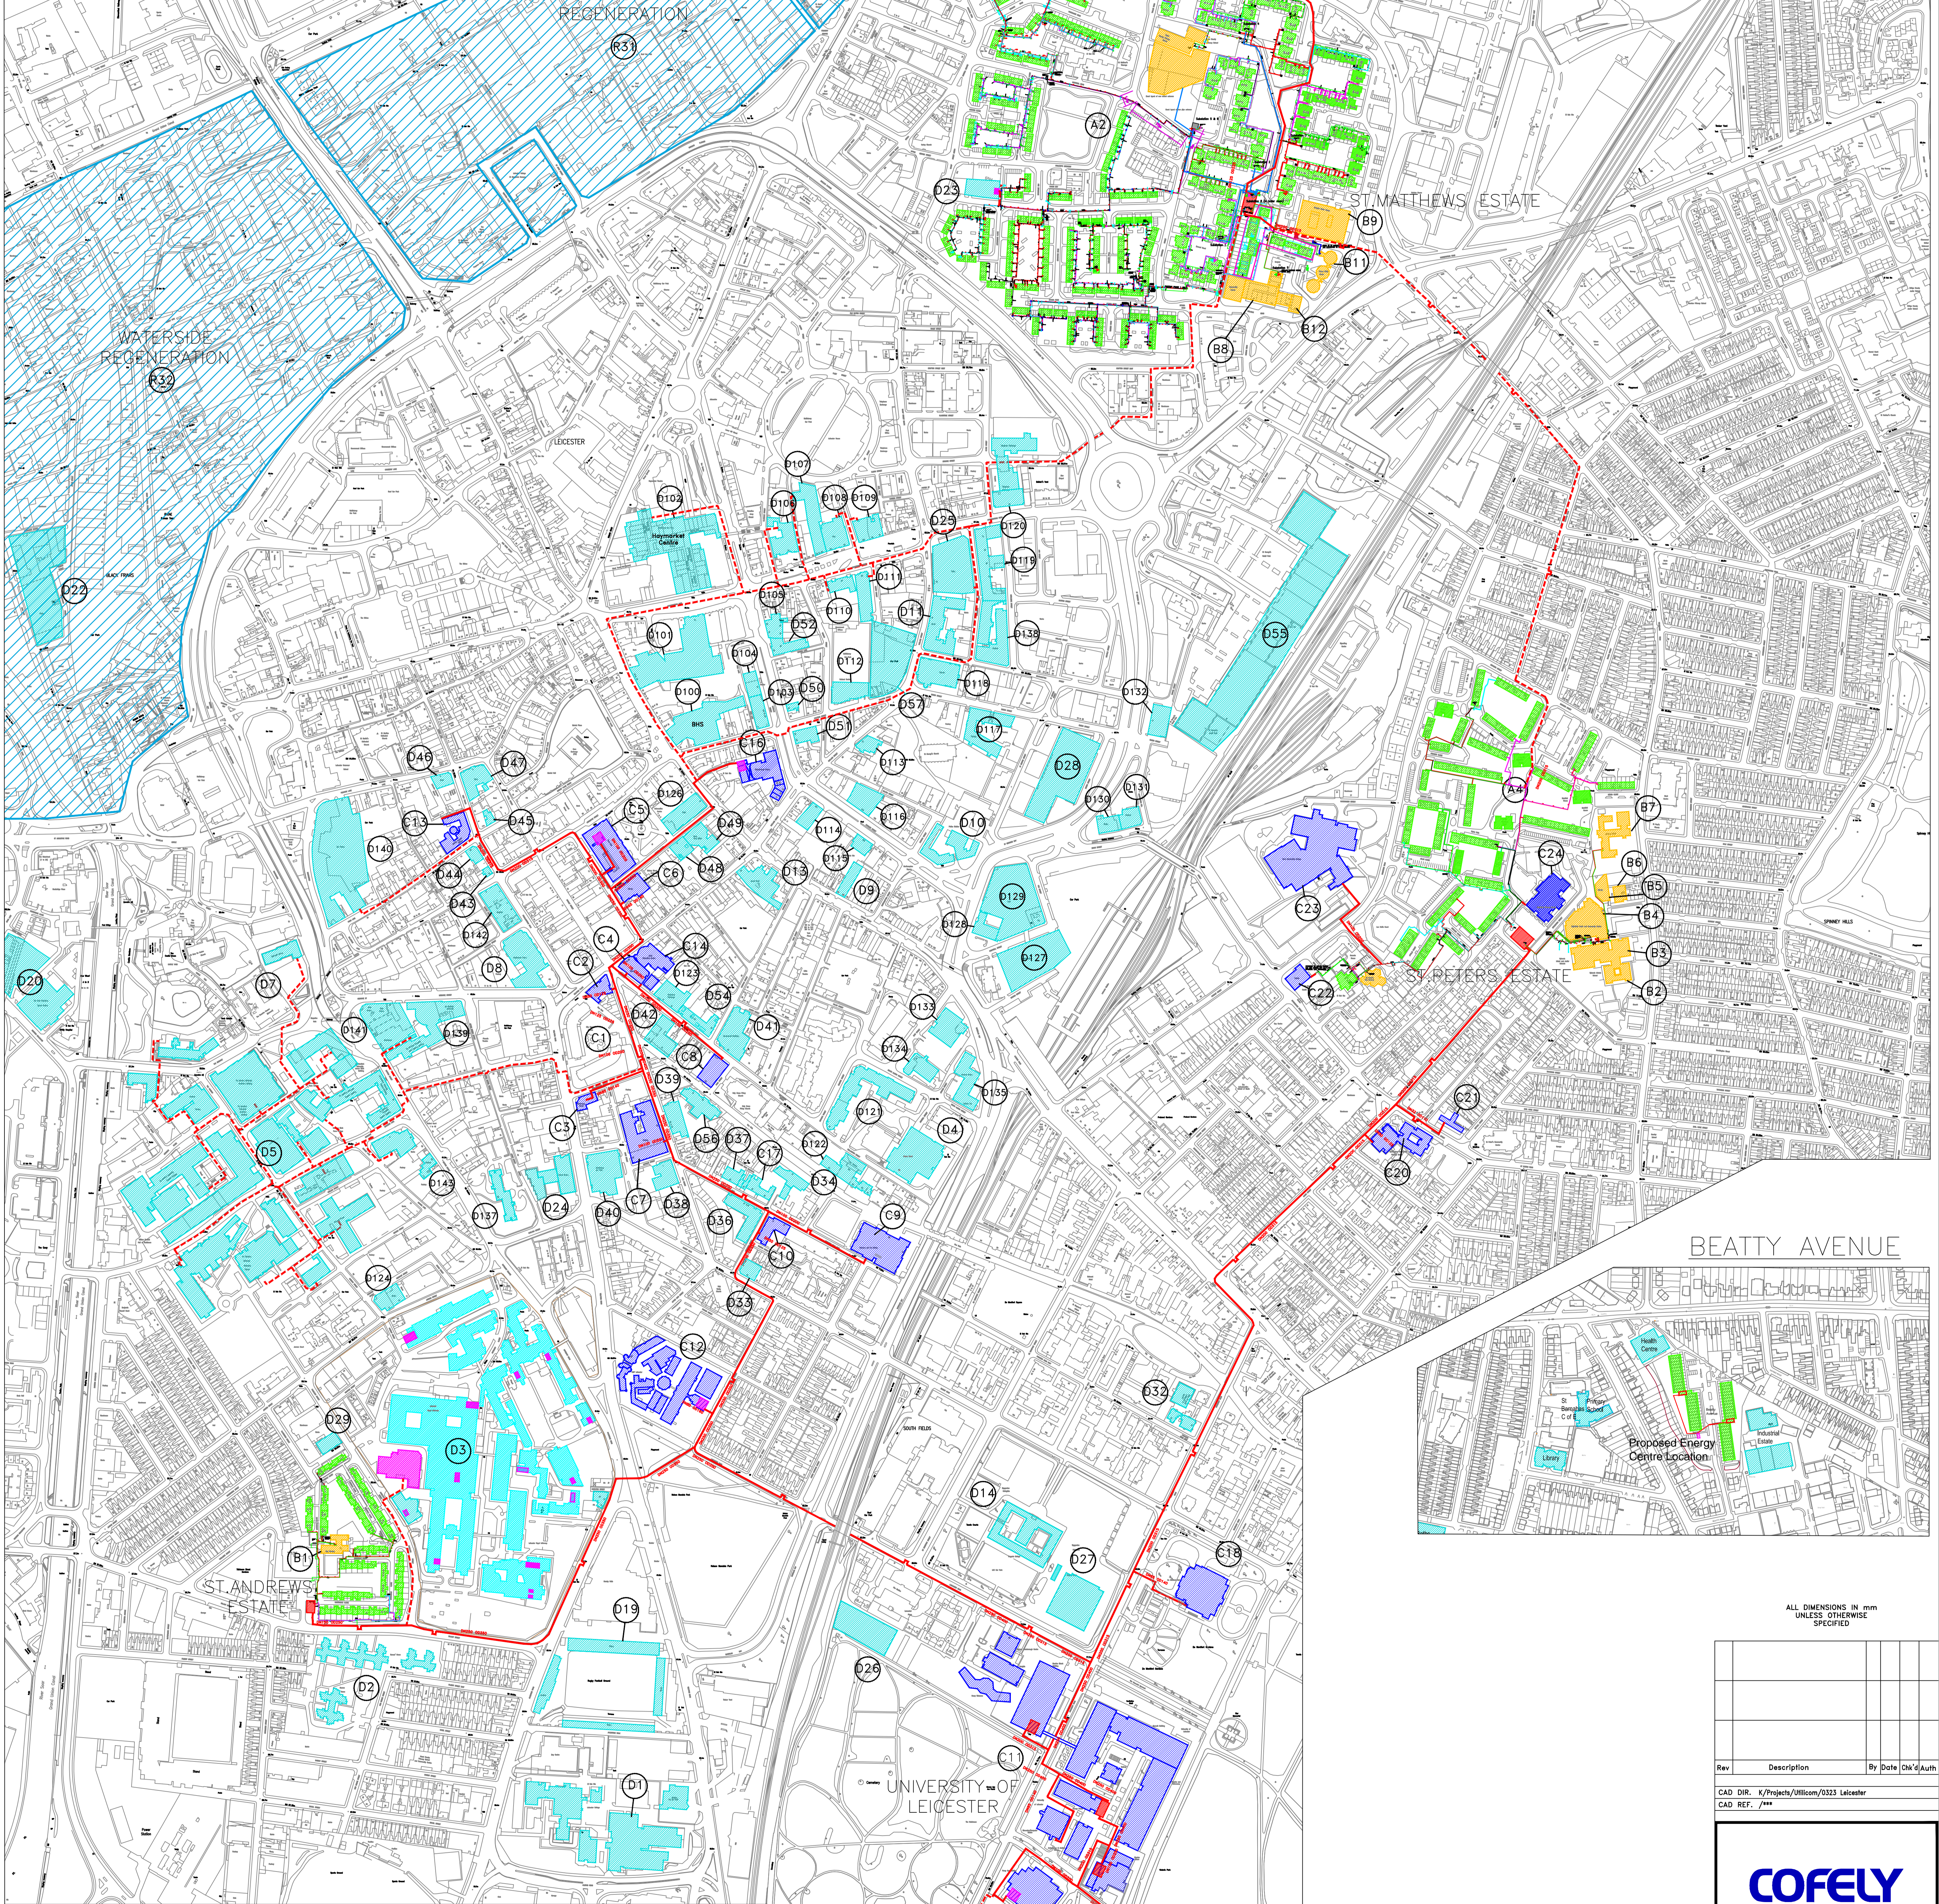

ALL DIMENSIONS IN mm UNLESS OTHERWISE SPECIFIED

Rev	Description	By	Date	CHK'd	Auth

CAD REF: /

COFELY
GDF SUEZ

COFELY
District Energy Limited

Project: LEICESTER DH

Title	Scale	Drawn	Checked	Authorised
SCHEME PLAN OF DISTRICT HEATING SYSTEM	1:3000			

DRAFT

UNCONTROLLED
THIS COPY WILL NOT BE UP-DATED

Date				
14/09/11				

Drawing Number: 0323-GA-01

EXISTING NON-DOMESTIC ON ESTATES		NON-DOMESTIC BUILDINGS DUE FOR CONNECTION		POTENTIAL FUTURE CONNECTIONS		REGENERATION AREAS	
B1 St Andrew's Primary School	C1 New Walk Centre	D1 Leicester College	D202 Renaissance House	D2014 Development - Offices/Apartments	D2015 PUF Accountants	D2016 Dental Surgery Building	D2017 Apartments

CITY CENTRE & LEICESTER EAST SCHEME